




4 NORTH ELEVATION  
SCALE: 1/8"=1'-0"

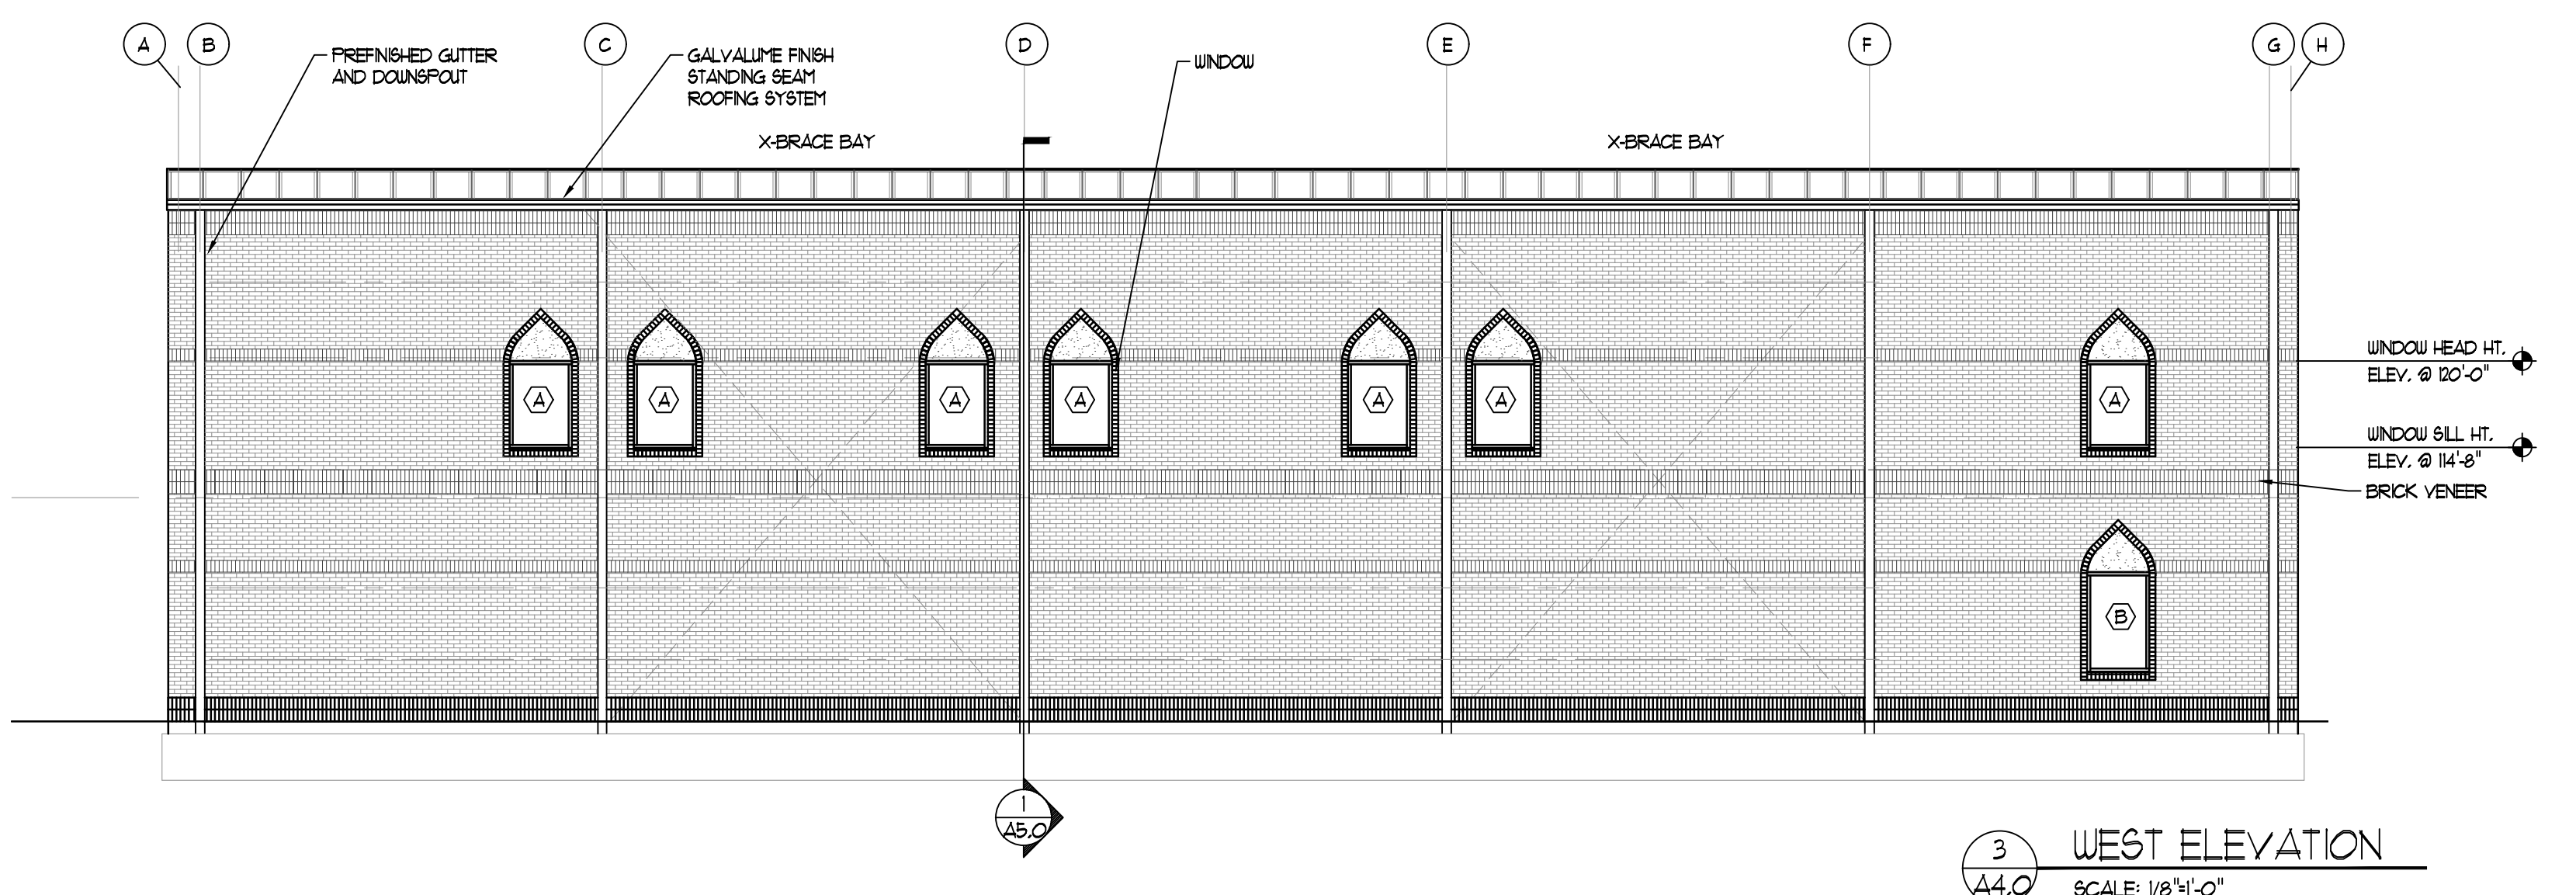


3 WEST ELEVATION  
SCALE: 1/8"=1'-0"

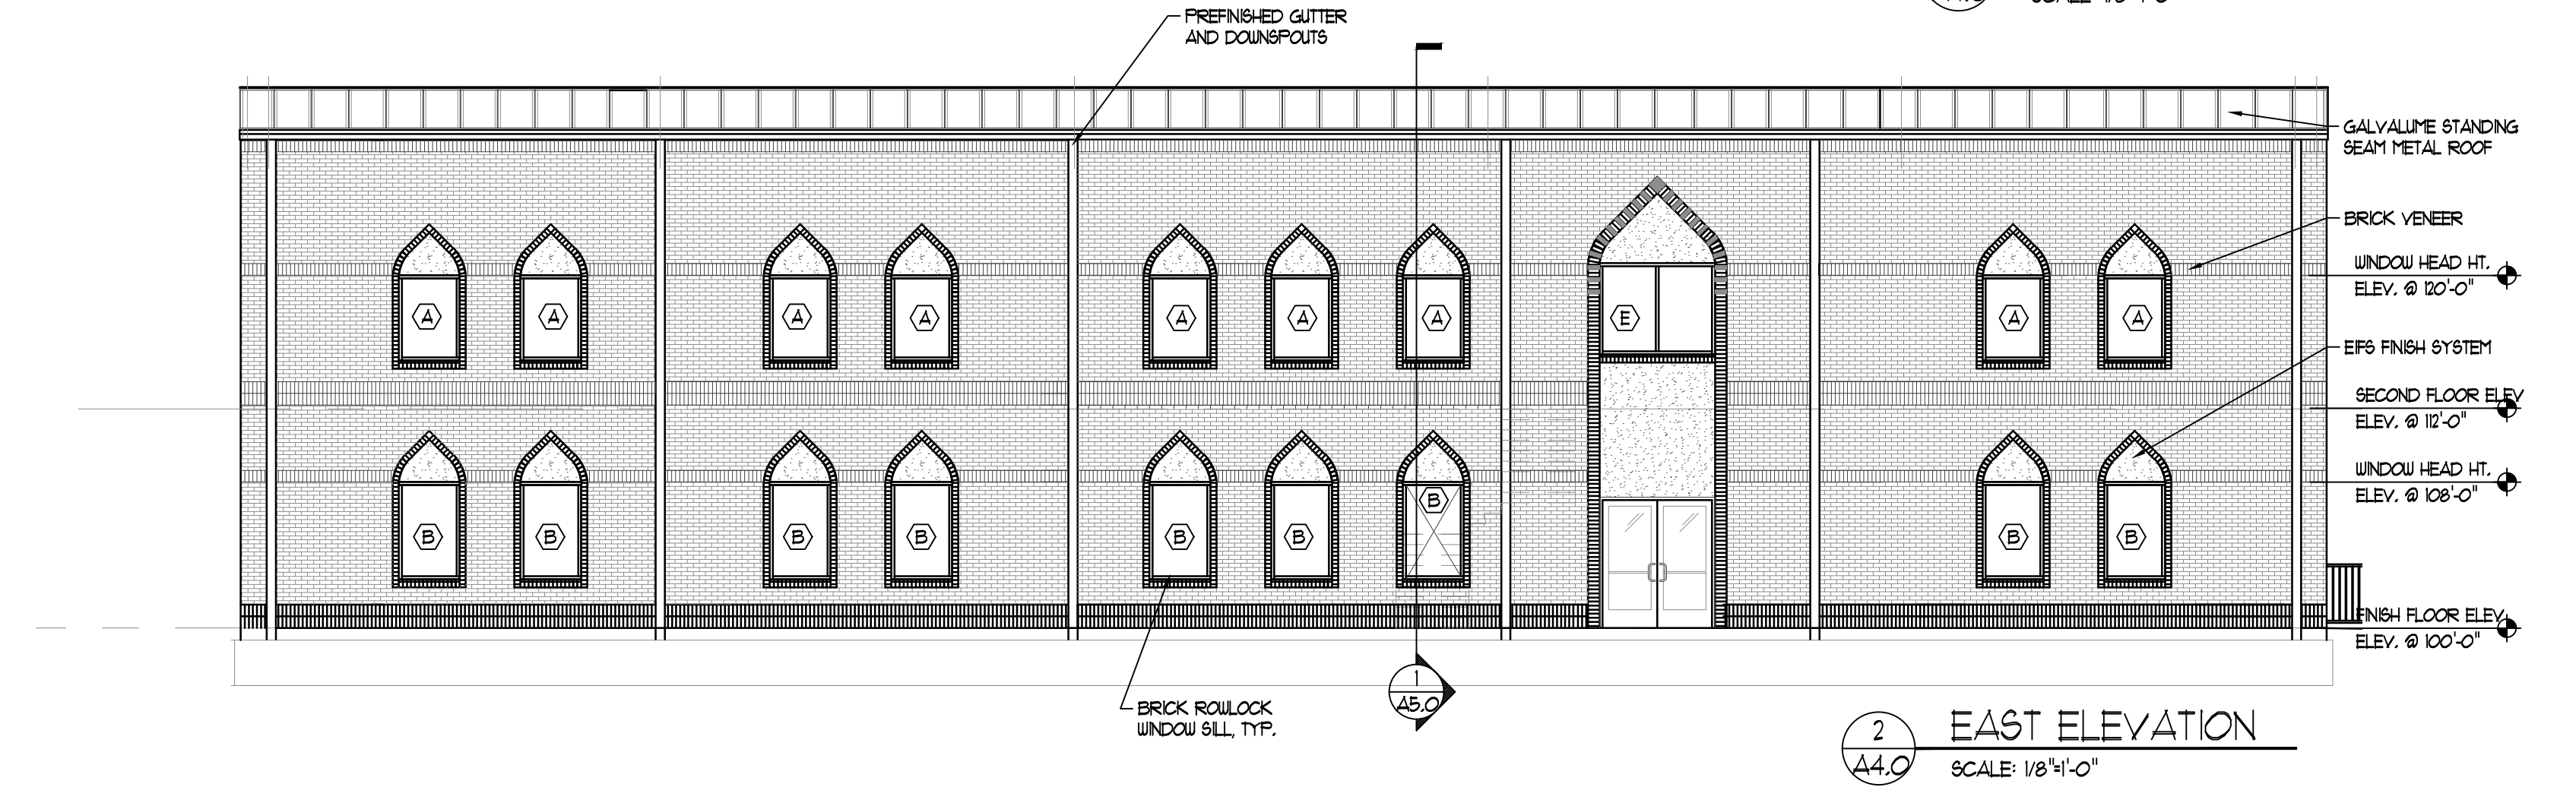

2 EAST ELEVATION  
SCALE: 1/8"=1'-0"

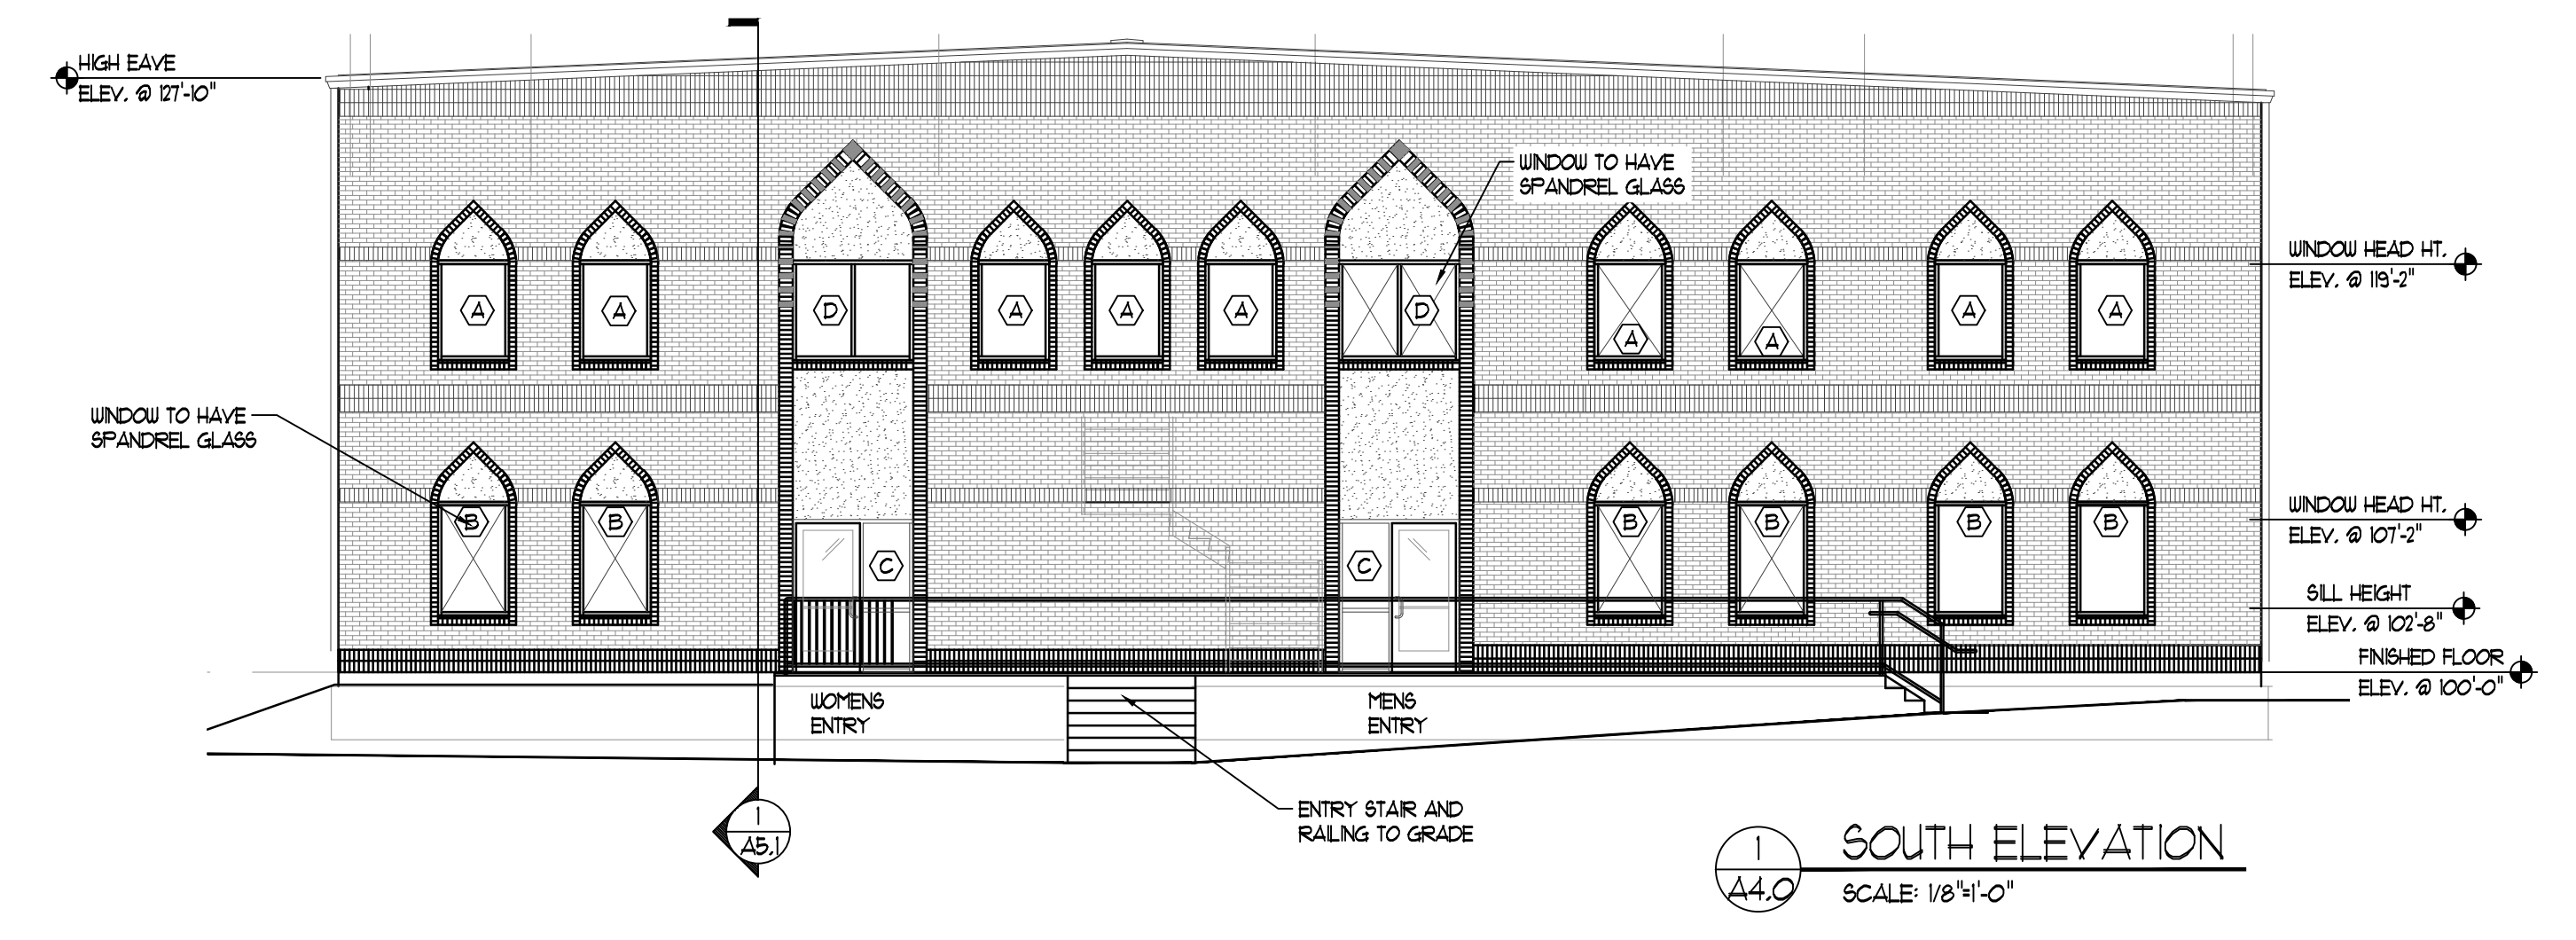

1 SOUTH ELEVATION  
SCALE: 1/8"=1'-0"

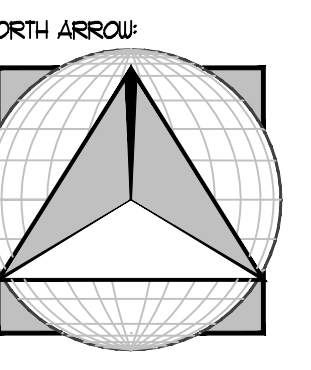

THIS DOCUMENT IS THE PROPERTY OF THE ARCHITECT AND MAY NOT BE REPRODUCED

MO Certificate of Authority No. 000644

**SIMON ASSOCIATES INC.**  
ARCHITECTURE  
210 Park Avenue Columbia, Missouri 65203  
Phone: 573-474-1818

PRELIMINARY  
NOT FOR CONSTRUCTION

**ISLAMIC CENTER - SCHOOL & GYM**  
COLUMBIA, BOONE COUNTY, MO, 65203  
205 S. FIFTH STREET

REVISIONS:



DATE ISSUED:  
04 / 11 / 19